


PROPOSED SITE PLAN | 1:1000

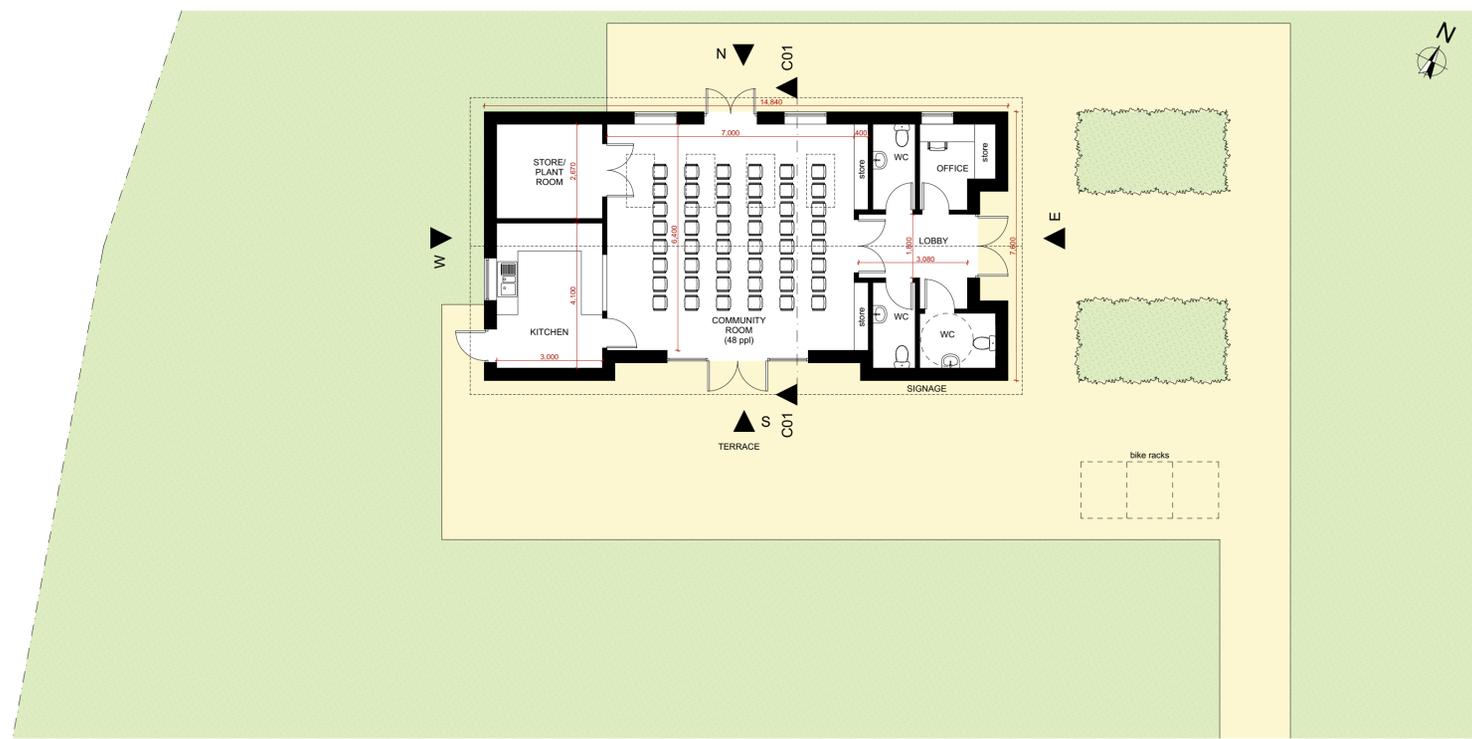

PROPOSED GROUND FLOOR PLAN | 1:100

This scheme may be subject to Town Planning and other necessary consents. Ensure Building Control are notified 48 hours in advance of building works starting on site. Refer / comply with all approvals and associated conditions.
 Dimensions, areas and levels where given are only approximate and subject to site survey. All dimensions are to be checked on site. Any discrepancies or variations are to be reported to the Architect before work commences. Figured dimensions only are to be taken from this drawing.
 This drawing is to be read in conjunction with all relevant consultants and / or specialists drawings and specifications and any discrepancies or variations are to be reported to the Architect before affected work commences.
 This drawing is COPYRIGHT
 0 1 2 3 4 5 6 7 8
 0 1 2 3 4 5 6 7 8



PROPOSAL VIEW FROM BILDESTON ROAD



PROPOSAL VIEW FROM PAVED APPROACH



PROPOSAL ENTRANCE VIEW

MATERIALS

- Black, red oxide, or natural finish vertical timber cladding
- Corrugated metal roof, black, dark grey or red oxide
- Black or natural finish windows and doors



PROPOSAL VIEW FROM LOBBY TOWARDS MAIN HALL



PROPOSED SECTION C1 | 1:100



PROPOSED MAIN HALL FACING SOUTH WEST (MORNING LATE SEPTEMBER) | 1:100



PROPOSED MAIN HALL FACING SOUTH EAST (MORNING LATE SEPTEMBER) | 1:100

RevID	Issue Date	Layout Comment	Layout Modified by



Ploice Design Co Ltd
 Architects & Technologists
 Woodbridge | Southwold
 01394 610844 | 01502 722426
 info@ploice.org.uk
 www.ploicemaking.net

Planning | Landscape | Architecture | Interiors | Cost | Environment


Job Title
 Oaks Meadow, Bildeston Road,
 Little Finborough, Suffolk
 IP14 2LA

Drawing Name
 PROPOSAL OPTION 1


Status
 CONCEPT

Drawing Scale @ A1
 1:100, 1:1000
 Drawn By
 CM
 Checked
 NL

Job Number
 PL844
 Drg No/Revision
 A02-01

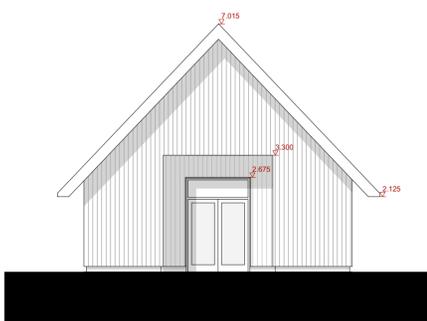


PROPOSED EAST ELEVATION | 1:100

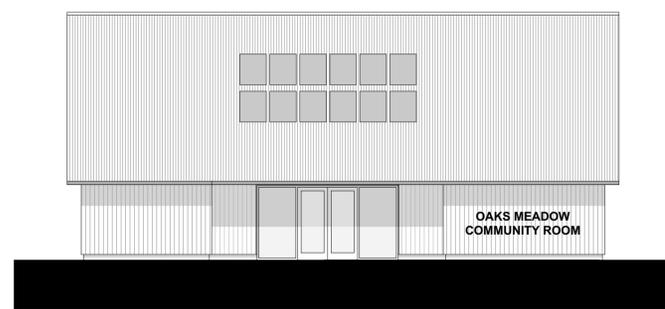

PROPOSED SOUTH ELEVATION | 1:100



PROPOSED WEST ELEVATION | 1:100

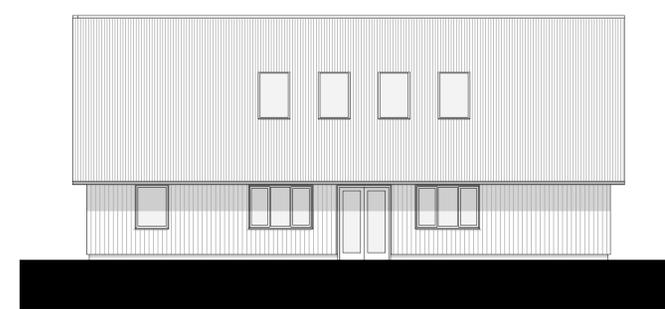

PROPOSED NORTH ELEVATION | 1:100