


This scheme may be subject to Town Planning and other necessary consents. Ensure Building Control are notified 48 hours in advance of building works starting on site. Refer / comply with all approvals and associated conditions.

Dimensions, areas and levels where given are only approximate and subject to site survey. All dimensions are to be checked on site. Any discrepancies or variations are to be reported to the Architect before work commences. Figured dimensions only are to be taken from this drawing.

This drawing is to be read in conjunction with all relevant consultants and / or specialists drawings and specifications and any discrepancies or variations are to be reported to the Architect before affected work commences.

This drawing is COPYRIGHT

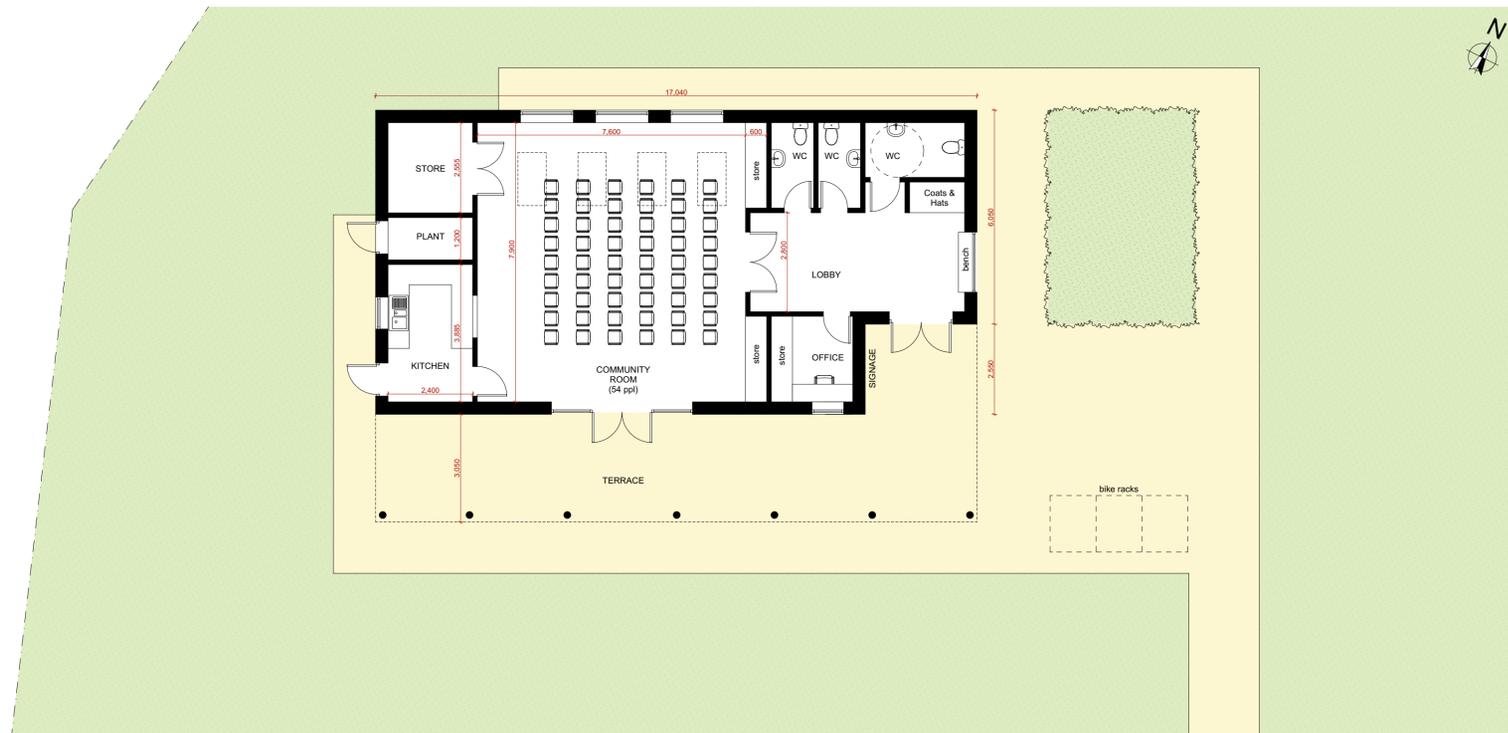

PROPOSED GF PLAN | 1:100



PROPOSAL VIEW FROM PAVED APPROACH

MATERIALS

- Corrugated metal cladding to external walls, black, dark grey or red oxide
- Natural finish vertical timber cladding for recessed entrance along south elevation and part east elevation
- Zinc standing seam roof, black or dark grey
- Aluminium windows to match cladding or yellow/red if black metal and timber cladding

RevID	Issue Date	Layout Comment	Layout Modified by



ploice
 Architects & Technologists
 Woodbridge | Southwold
 01394 610844 | 01502 722426
 info@ploice.org.uk
 www.ploicemaking.net

Planning | Landscape | Architecture | Interiors | Cost | Environment

Job Title
**Oaks Meadow, Bildeston Road,
 Little Finborough, Suffolk
 IP14 2LA**

Drawing Name
PROPOSAL OPTION 2B

Status
CONCEPT


Drawing Scale @ A1
1:100

Drawn By
CM

Checked
NL

Job Number
PL844


Drg No/Revision
A02-03

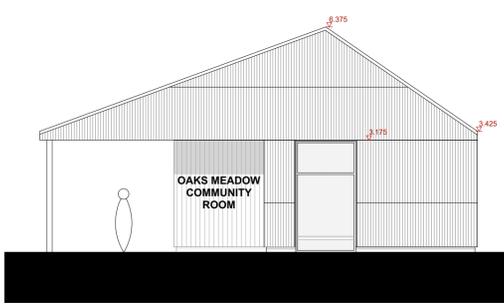


PROPOSED EAST ELEVATION | 1:100



PROPOSED SOUTH ELEVATION | 1:100

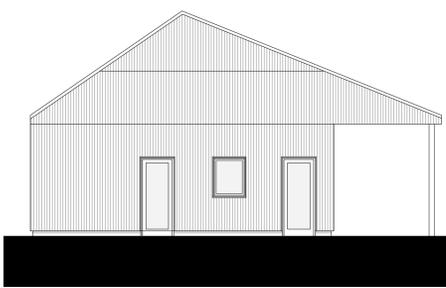

PROPOSED WEST ELEVATION | 1:100

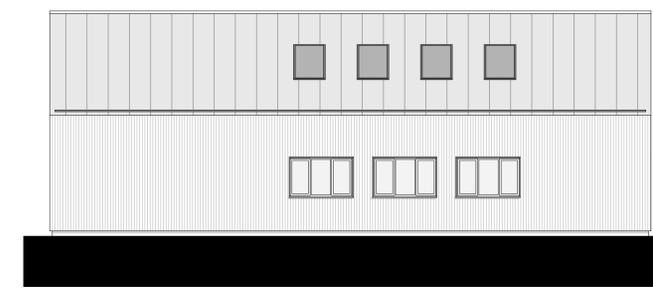

PROPOSED NORTH ELEVATION | 1:100